



ERI Limited

ENVIRONMENTAL IMPACT ASSESSMENT: VOLUME 2 - PLANS

Chapter 7: Cultural Heritage





ERI Limited

ENVIRONMENTAL IMPACT ASSESSMENT: VOLUME 2 - PLANS

Chapter 7: Cultural Heritage

TYPE OF DOCUMENT (VERSION) PUBLIC

PROJECT NO. 62300457

DATE: JANUARY 2024

WSP


1 Capital Quarter
Tyndall Street
Cardiff
CF10 4BZ


Phone: +44 2920 769 200

WSP.com

V2-S07/0001

**STATUTORY DESIGNATED HISTORIC
SITES**

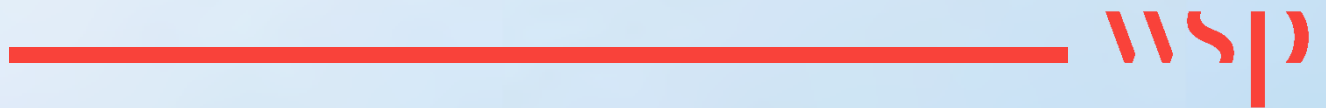

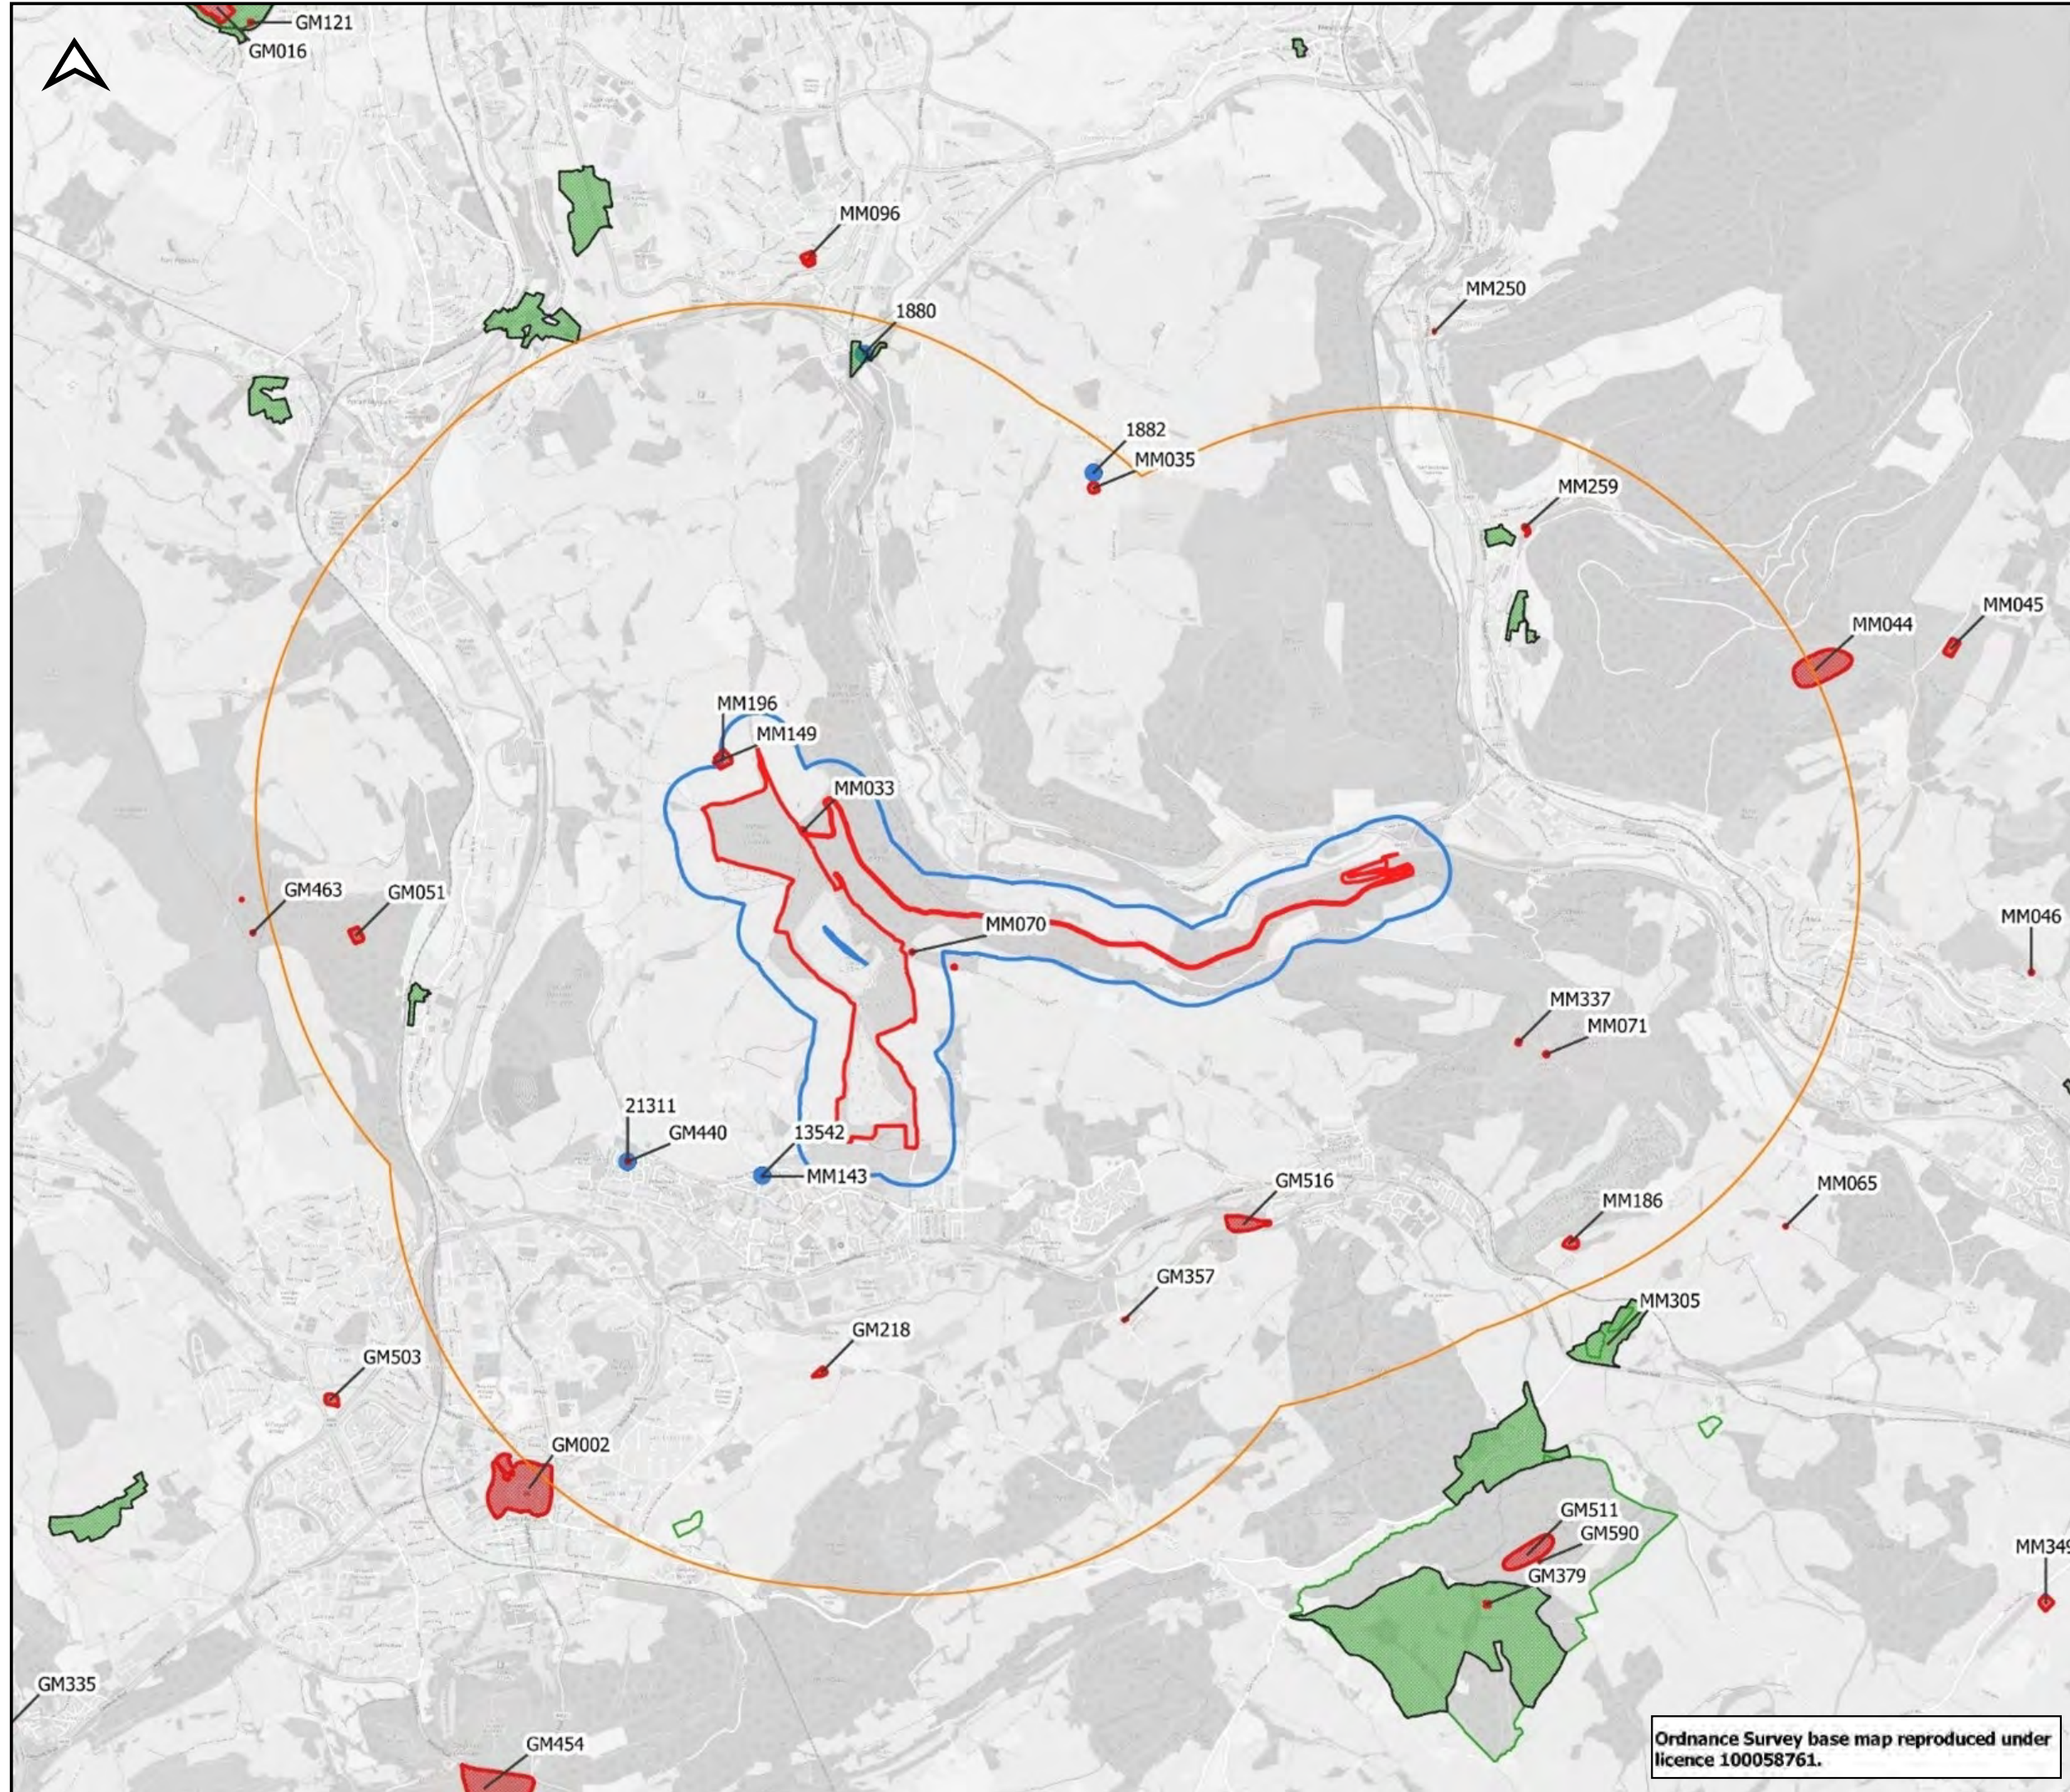

LEGEND

- Red Line Boundary
- 250m study area
- 3km study area
- Heritage Assets
- Scheduled Monuments
- Conservation Areas
- Registered Parks and Gardens

P01	NP	RD	GP	First Issue.	11/01/2024
Rev Drwn	Chk'd	Appr'd	Description		Date
Purpose of issue					
S2 - Issued for Information					
Classification					
Confidential					
Client					
Energy Recovery Investments Ltd					
Project					
Bedwas Tips Reclamation Project					
Drawing Title					
Statutory designated historic sites					
Drawn	NP	Checked	RD	Approved	GP
Project No	Date	Scale			Size
ED/000947	December 2023	NTS			A3
Drawing identifier			Revision: P01		
V2-S07/0001					


Ordnance Survey base map reproduced under licence 100058761.




Quest House, St Mellons Business Park, Fortran Rd, St Mellons, Cardiff, CF3 0EY

V2-S07/0002

**PROPOSED SCHEME IN RELATION
TO HERITAGE ASSETS**

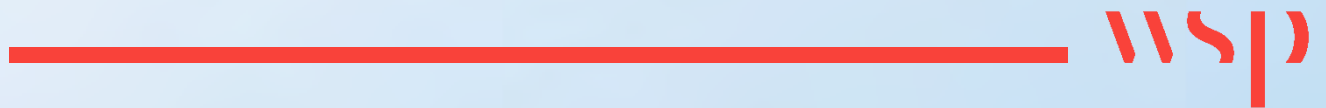

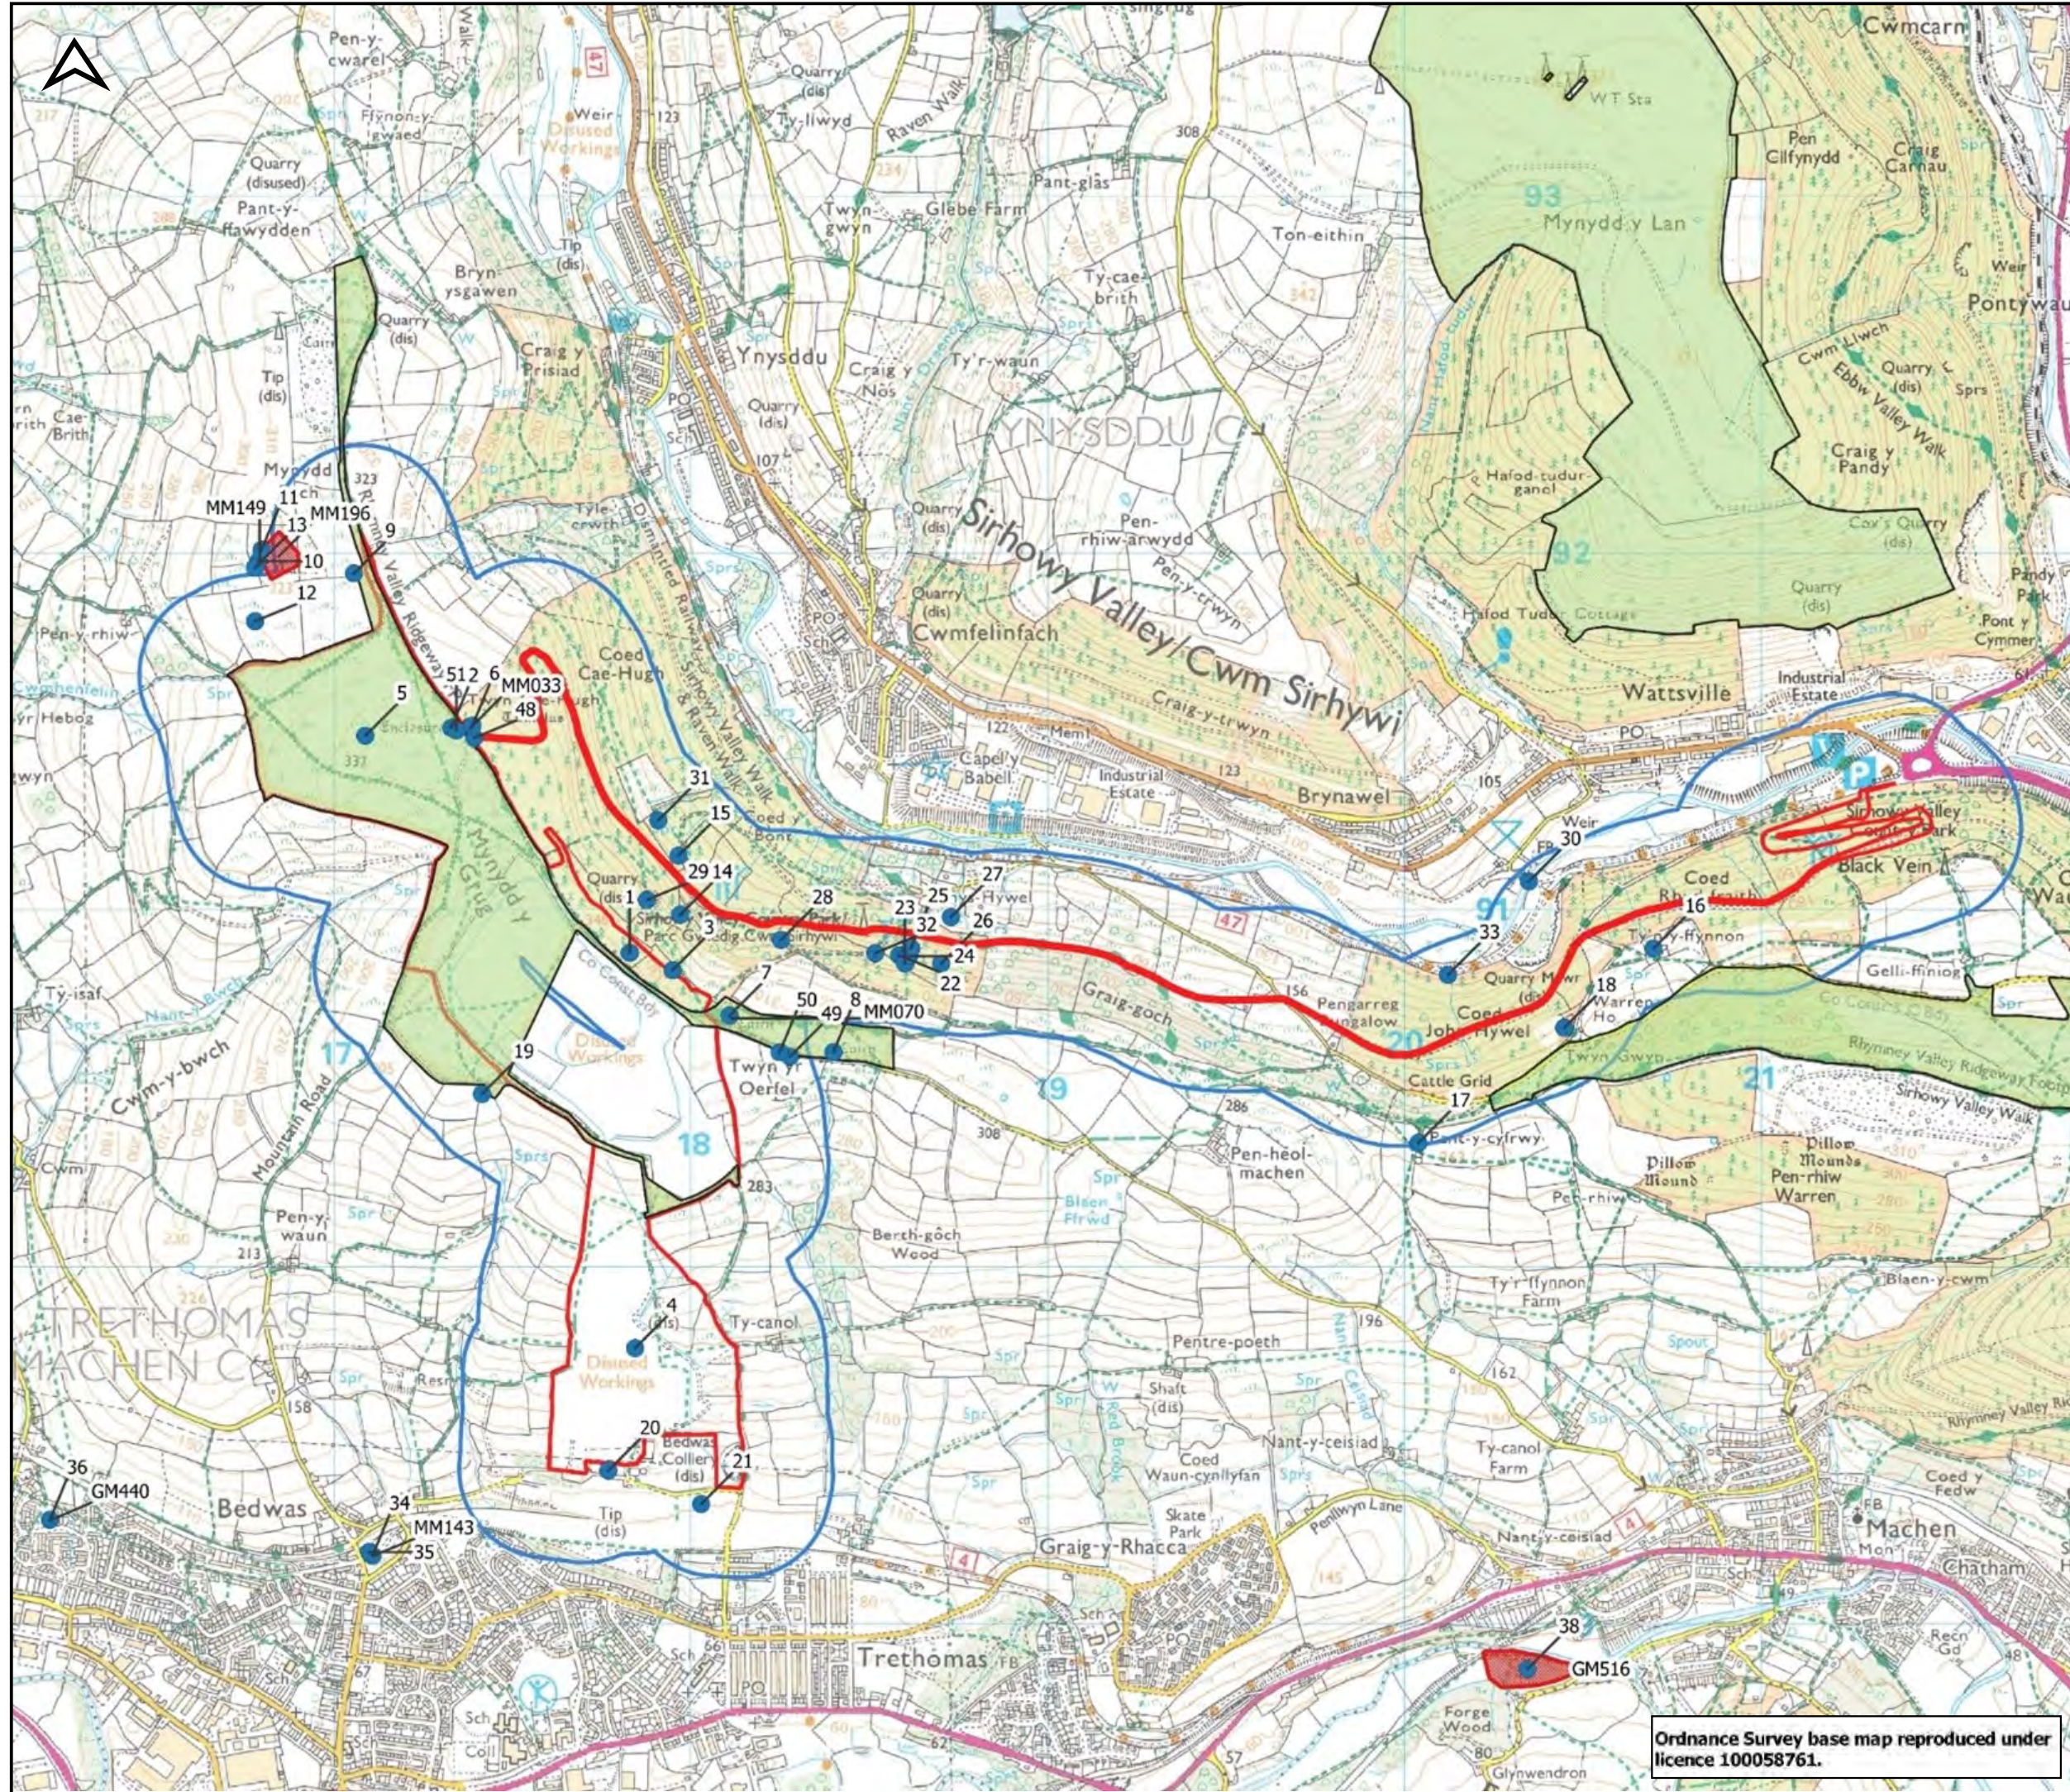

LEGEND

- Red Line Boundary
- Heritage Assets
- Scheduled Monuments
- NRW urban common

P01 NP RD GP First Issue.	11/01/2024
Rev Drwn Chk'd Appr'd Description	Date
Purpose of issue S2 - Issued for Information	
Classification Confidential	
Client Energy Recovery Investments Ltd	
Project Bedwas Tips Reclamation	
Drawing Title Proposed Scheme in relation to heritage assets	
Drawn NP	Checked RD Approved GP
Project No ED/000947	Date December 2023 Scale NTS Size A3
Drawing identifier V2-S07/0002	
Revision: P01	


Ordnance Survey base map reproduced under licence 100058761.




Quest House, St Mellons Business Park, Fortran Rd, St. Mellons, Cardiff, CF3 0EY


V2-S07/0003

**1887 SURVEY MAP IN RELATION TO
PROPOSED SCHEME**

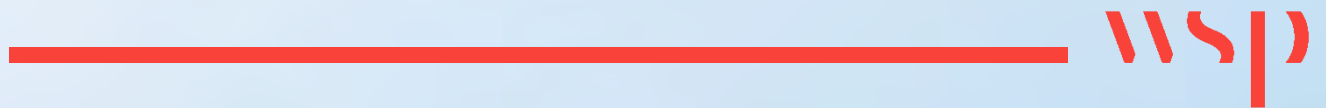

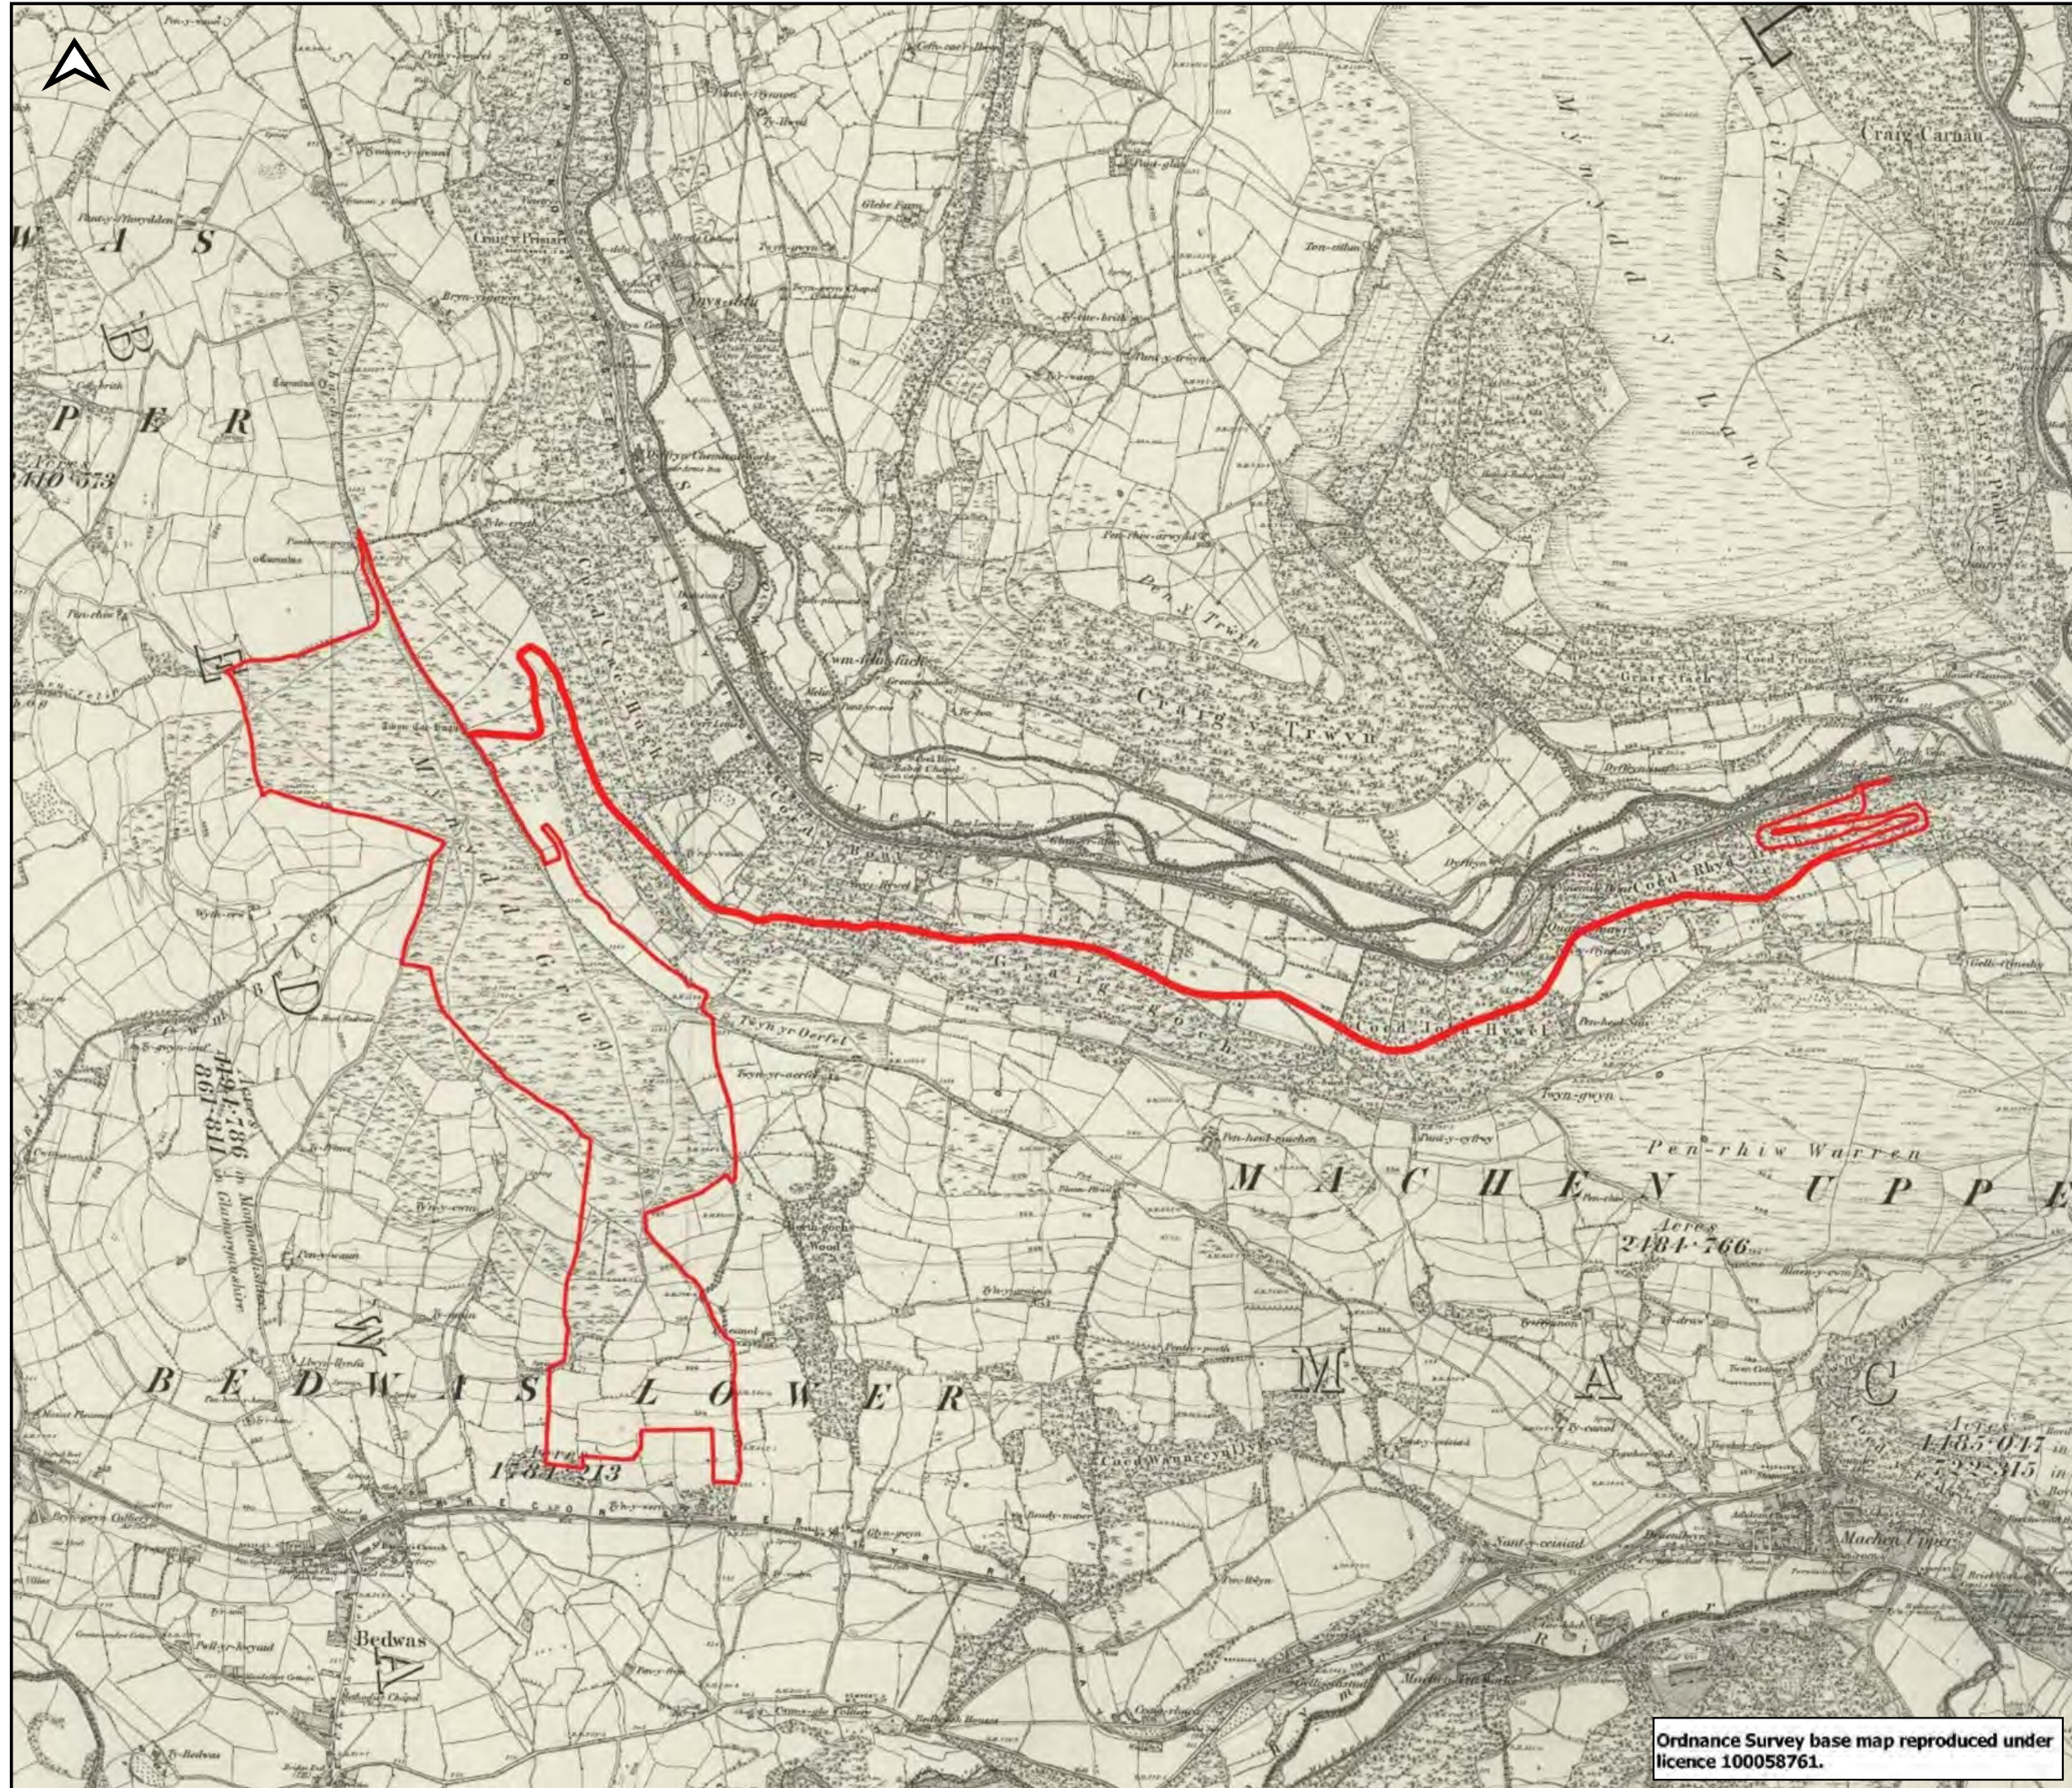

LEGEND

 Red Line Boundary

P01 NP RD GP First Issue. 11/01/2024

Rev Drwn Chk'd Appr'd Description Date

Purpose of issue
S2 - Issued for Information

Classification
Confidential

Client
Energy Recovery Investments Ltd

Project
Bedwas Tips Reclamation

Drawing Title
1887 Survey Map in relation to Proposed Scheme

Drawn NP Checked RD Approved GP

Project No Date Scale Size
ED/000947 December 2023 NTS A3

Drawing identifier Revision: P01
V2-S07/0003


Ordnance Survey base map reproduced under licence 100058761.




Quest House, St Mellons Business Park, Fortran Rd, St Mellons, Cardiff, CF3 0EY


V2-S07/0004

**1922 SURVEY MAP IN RELATION TO
PROPOSED SCHEME**

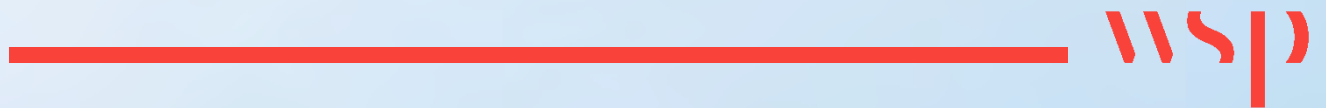

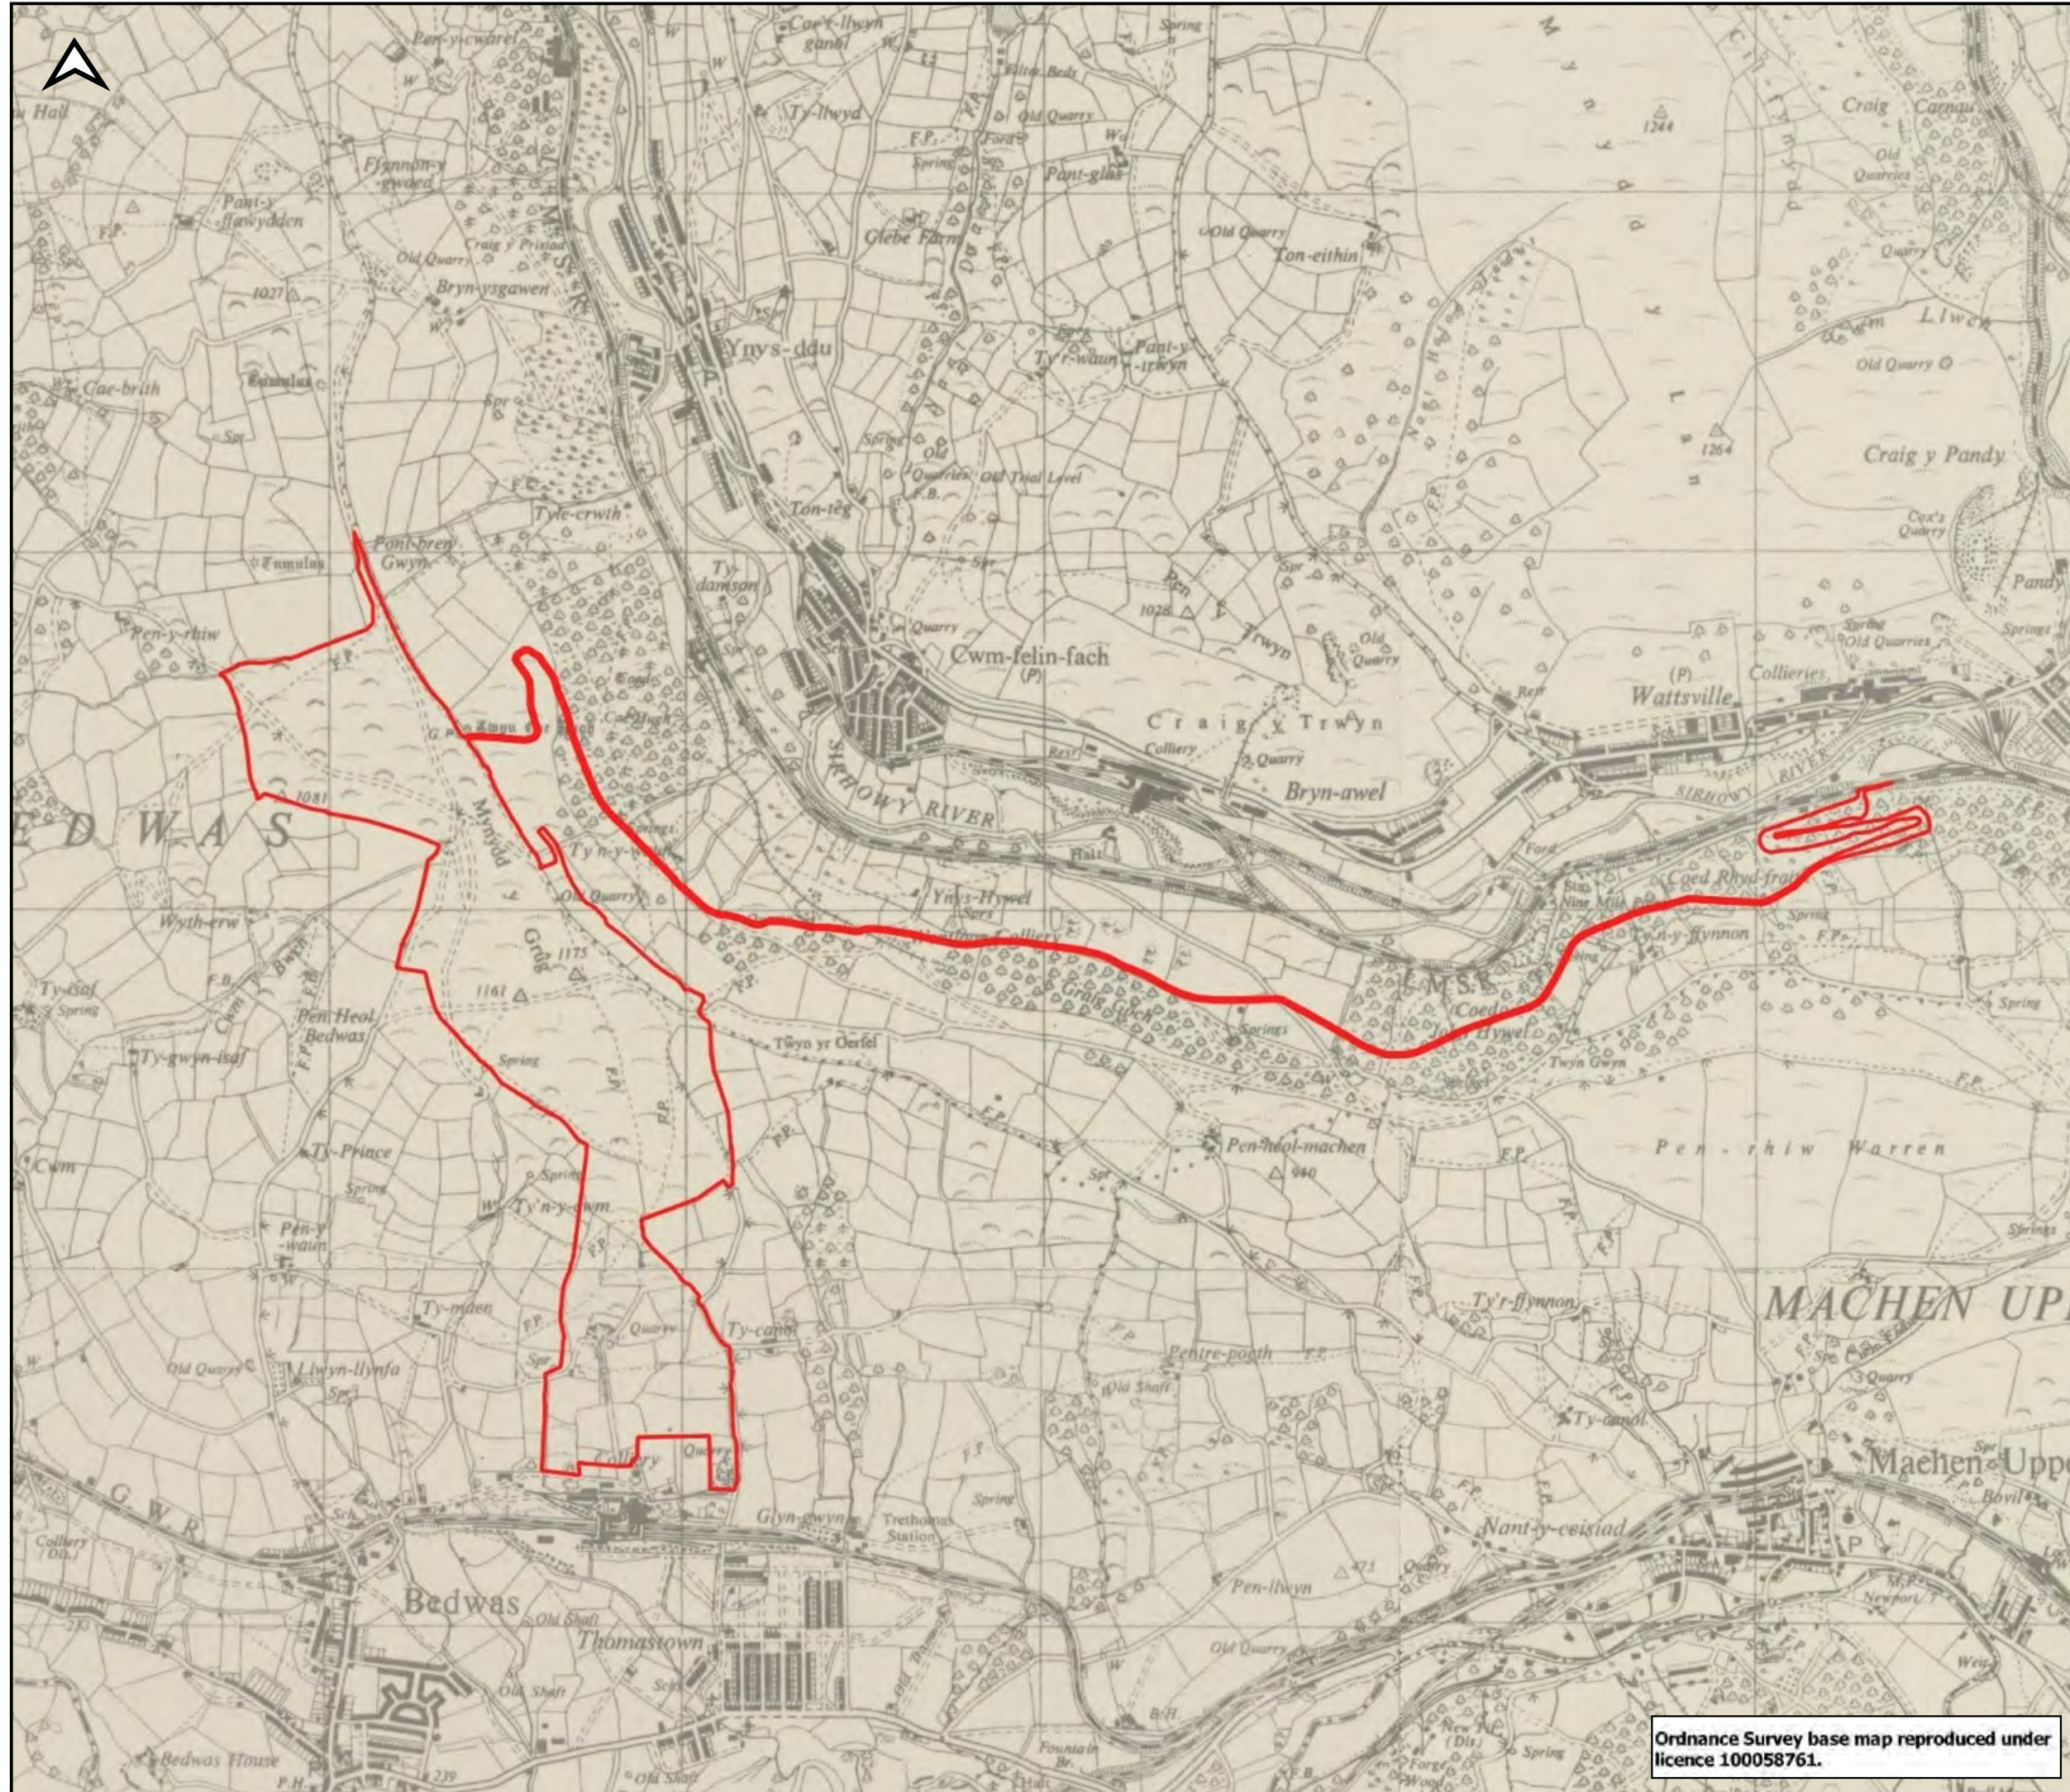

LEGEND

 **Red Line Boundary**

P01 NP RD GP	First Issue.	11/01/2024
Rev Drwn	Chk'd Appr'd Description	Date
Purpose of issue S2 - Issued for Information		
Classification Confidential		
Client Energy Recovery Investments Ltd		
Project Bedwas Tips Reclamation		
Drawing Title 1922 Survey map in relation to Proposed Scheme		
Drawn NP	Checked RD	Approved GP
Project No	Date	Scale
ED/000947	December 2023	NTS
Drawing identifier	Revision: P01	
V2-S07/0004		

Ordnance Survey base map reproduced under licence 100058761.




Quest House, St Mellons Business Park, Fortran Rd, St Mellons, Cardiff, CF3 0EY

V2-S07/0005

**1960 SURVEY MAP IN RELATION TO
PROPOSED SCHEME**



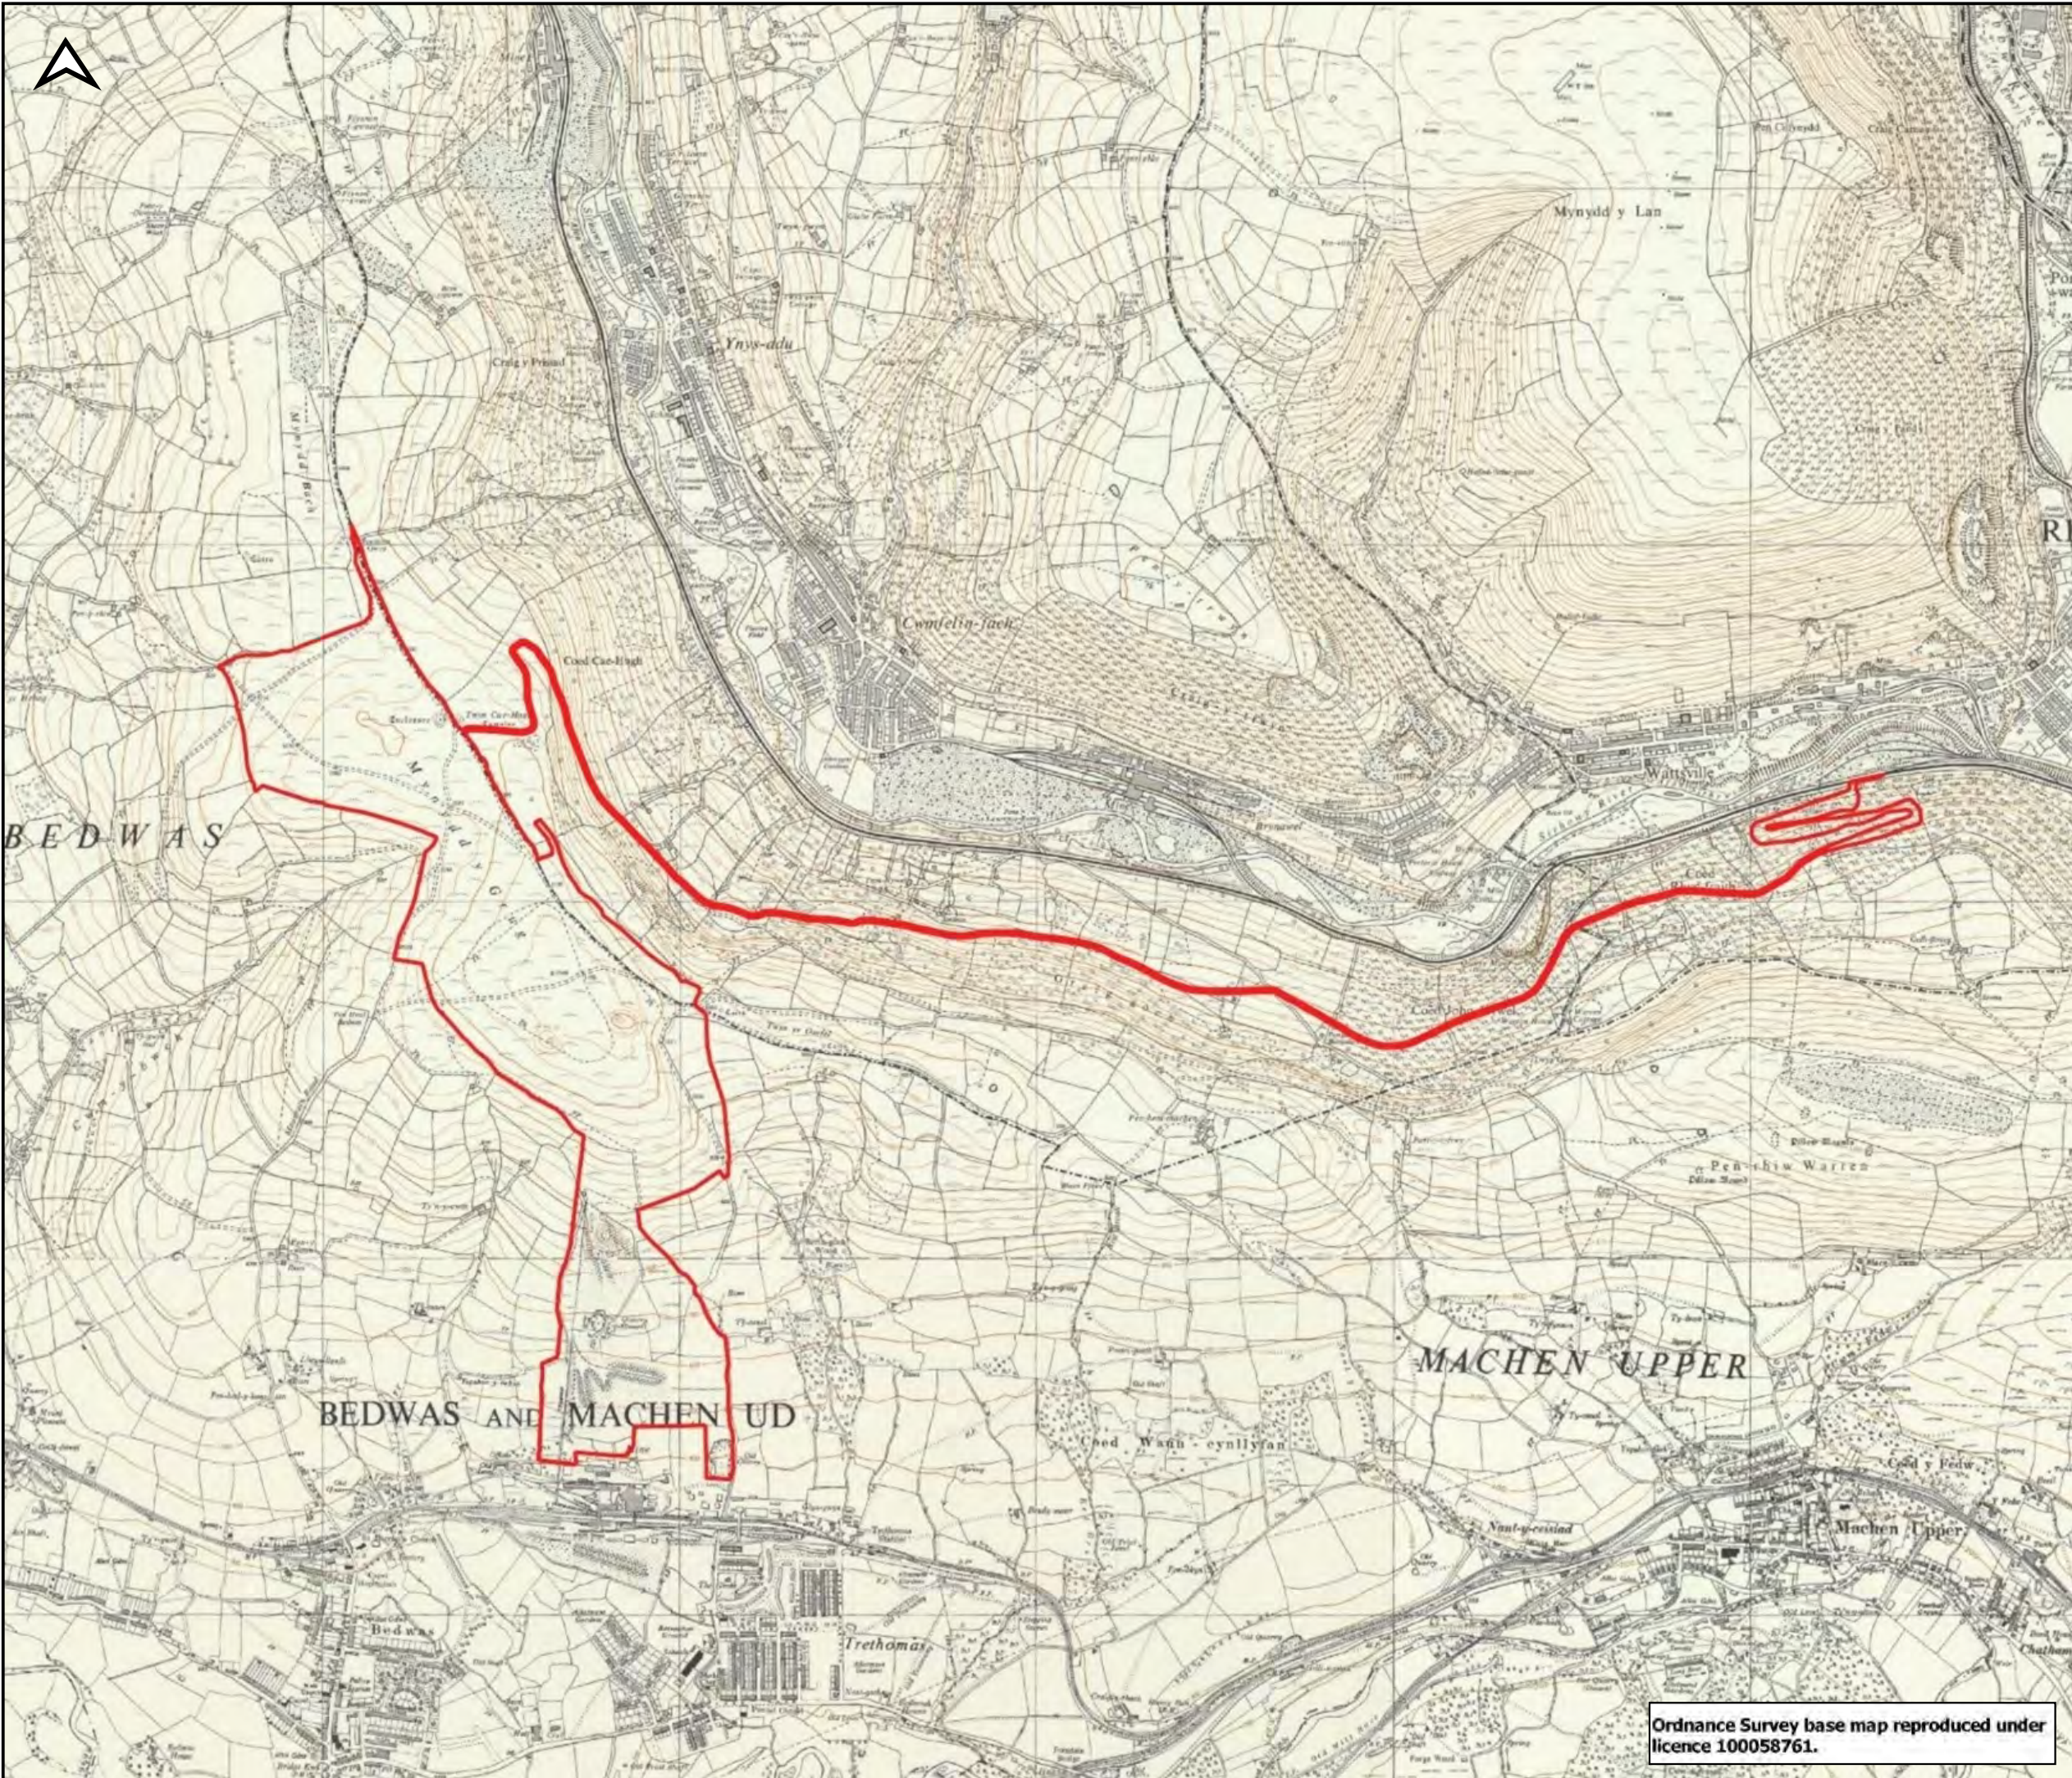

LEGEND

 **Red Line Boundary**

P01	NP	RD	GP	First Issue.	11/01/2024
Rev	Drwn	Chk'd	Appr'd	Description	Date

Purpose of issue
S2 - Issued for Information

Classification
Confidential

Client
Energy Recovery Investments Ltd

Project
Bedwas Tips Reclamation

Drawing Title
1960 Survey Map in relation to Proposed Scheme

Drawn	NP	Checked	RD	Approved	GP
-------	----	---------	----	----------	----

Project No	Date	Scale	Size
ED/000947	December 2023	NTS	A3

Drawing identifier
V2-S07/0005

Revision: P01

Ordnance Survey base map reproduced under licence 100058761.



Quest House, St Mellons Business Park, Fortran Rd., St Mellons, Cardiff, CF3 0EY



1 Capital Quarter
Tyndall Street
Cardiff
CF10 4BZ

wsp.com

PUBLIC